

PLOT PLAN
1" = 250'


REVISION HISTORY

NO.	DATE	DESCRIPTION

ALL DOCUMENTS PREPARED BY WILCOX & BARTON, INC. ARE INSTRUMENTS OF SERVICE IN RESPECT OF THE PROJECT. THEY ARE NOT INTENDED OR REPRESENTED TO BE SUITABLE FOR REUSE BY OWNER OR OTHERS. ANY REUSE WITHOUT WRITTEN VERIFICATION OR ADAPTATION BY WILCOX & BARTON, INC. FOR THE SPECIFIC PURPOSE INTENDED WILL BE AT OWNERS SOLE RISK AND WITHOUT LIABILITY OR LEGAL EXPOSURE TO WILCOX & BARTON, INC. OWNER SHALL INDEMNIFY AND HOLD HARMLESS WILCOX & BARTON, INC. FROM ALL CLAIMS, DAMAGES, LOSSES AND EXPENSES ARISING OUT OF OR RESULTING THEREFROM.

LEGEND

	WELL		EXISTING WATER LINE		EXISTING ROAD
	UTILITY POLE		PROPOSED WATER LINE		EXISTING BUILDING
	SEWER MANHOLE		EXISTING SEWER LINE		EXISTING BUILDING TO BE DEMOLISHED
	GUY WIRE		PROPOSED SEWER LINE		OVERHEAD POWER LINES
	TREE		EXISTING SEWER TO BE DEMOLISHED		5' CONTOURS
	BUILDING ENVELOPE		CULVERT		1' CONTOURS
	TREE LINE		PROPERTY LINE		BEDROCK LEDGE
	DEER WINTERING HABITAT		WETLAND BOUNDARY		PROPERTY LINE
			WETLAND BUFFER		RIGHT OF WAY LINE

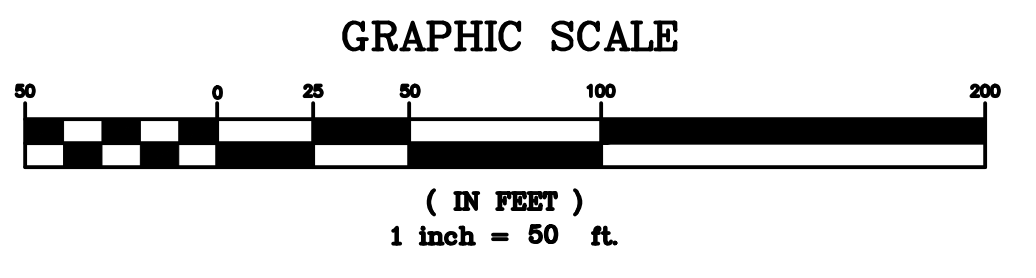

NOTES:
WETLAND DELINEATION AND TOPOGRAPHIC INFORMATION BY MCCAIN CONSULTING
EXISTING PROPERTY INFORMATION TAKEN FROM TAX MAPS. THIS IS NOT A SURVEY. THIS PLAN DOES NOT MEET THE REQUIREMENT OF 27 VSA SEC 1403 FOR THE FILING OF SURVEY PLATS

Yestermorrow Master Plan

YESTERMORROW
DESIGN/BUILD SCHOOL

Existing Conditions

Scale	1" = 50'	Date	06/01/2015
DRAFTED BY	SMM	CHECKED BY	PCL
PROJ MGR	PCL	PROJ NO.	YDBS0001.1
DRAWING NUMBER			

C-1