
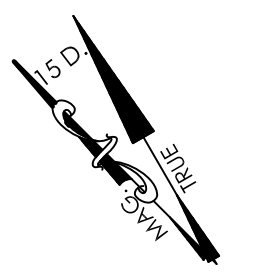


A1.1

YESTERMORROW DESIGN/BUILD SCHOOL
FIRST FLOOR PLAN

3/16" = 1'-0"

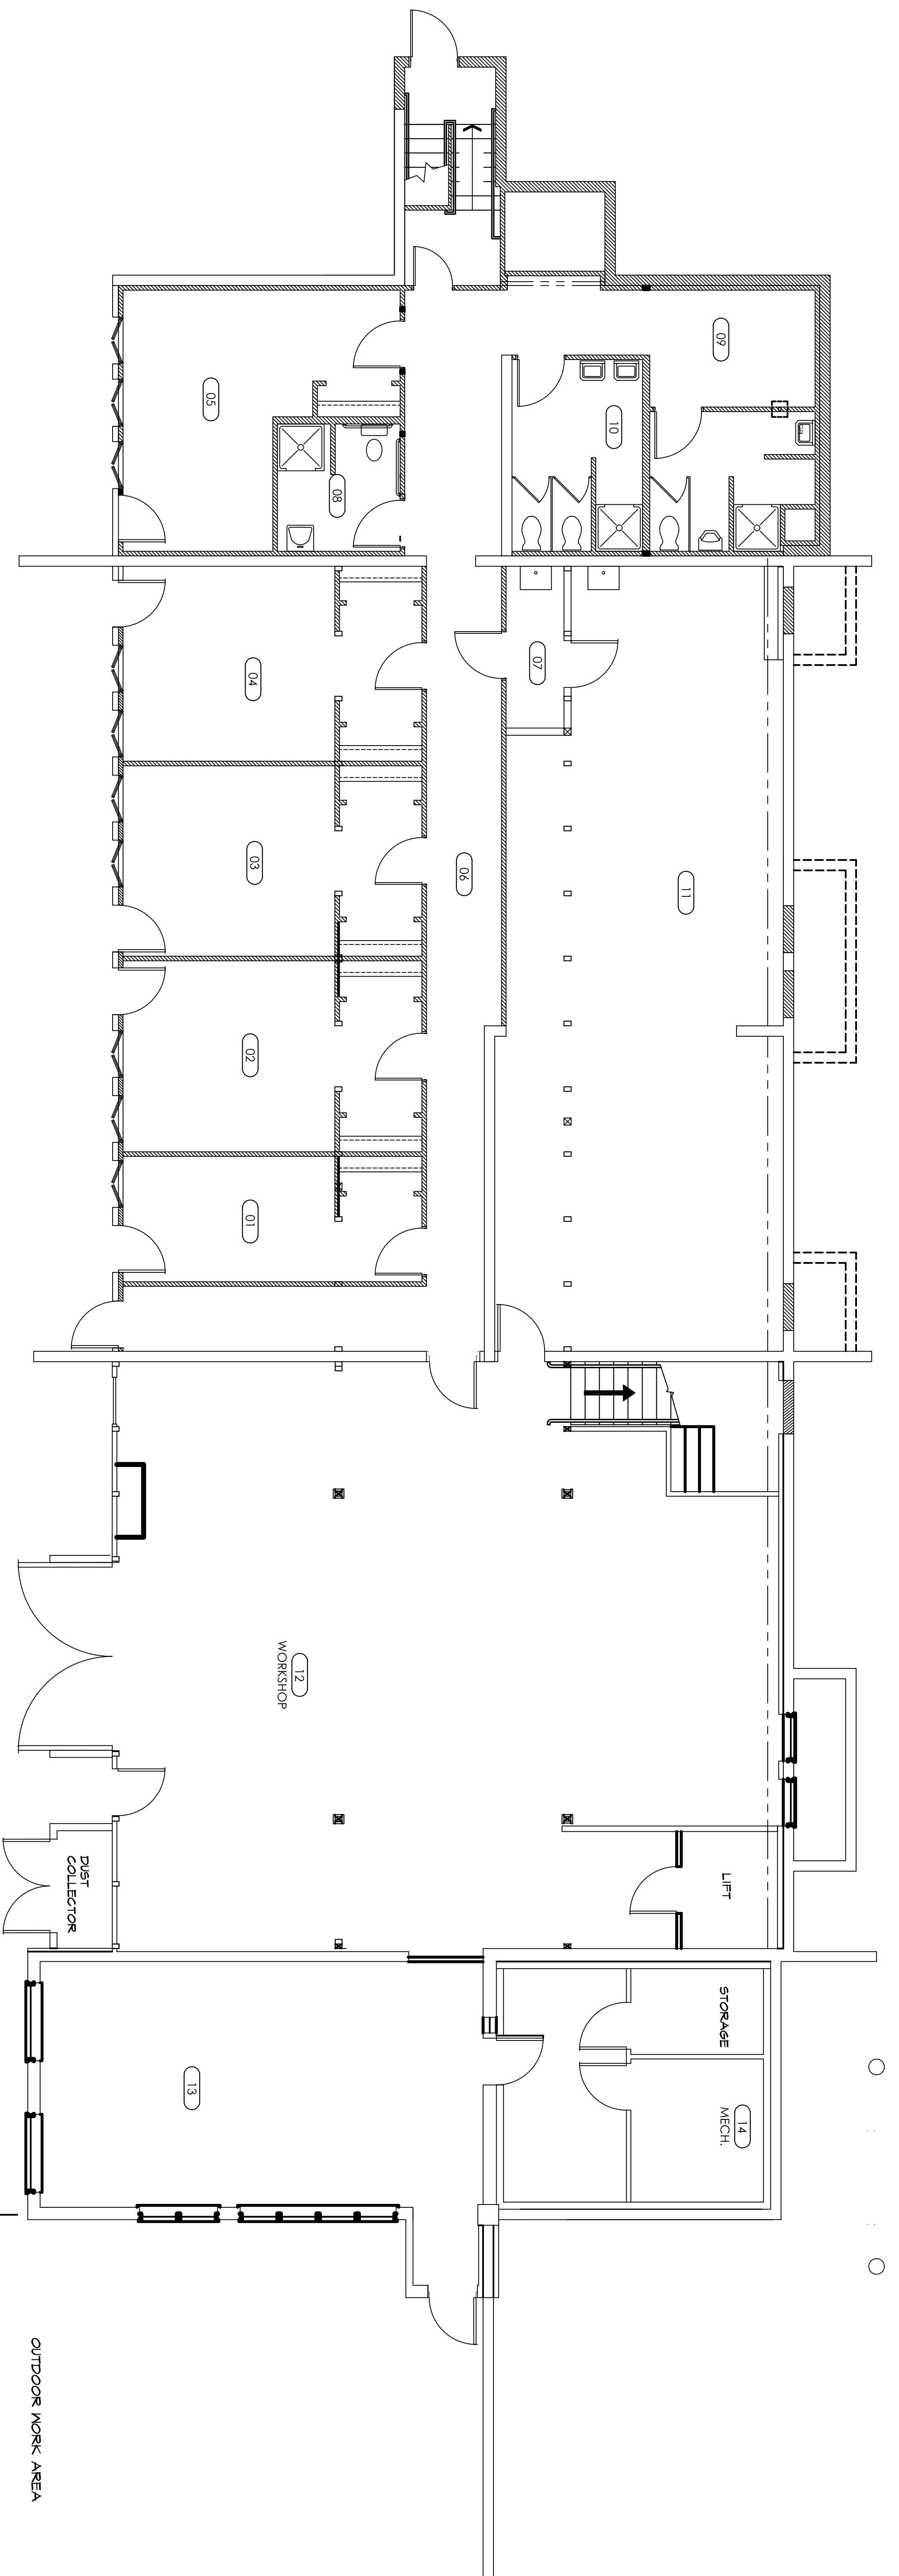

A1.0

YESTERMORROW DESIGN/BUILD SCHOOL
BASEMENT PLAN

3/16" = 1'-0"